


NOTES

- 1 START 5' FROM ALL CORNERS FOR WORKSTATIONS.

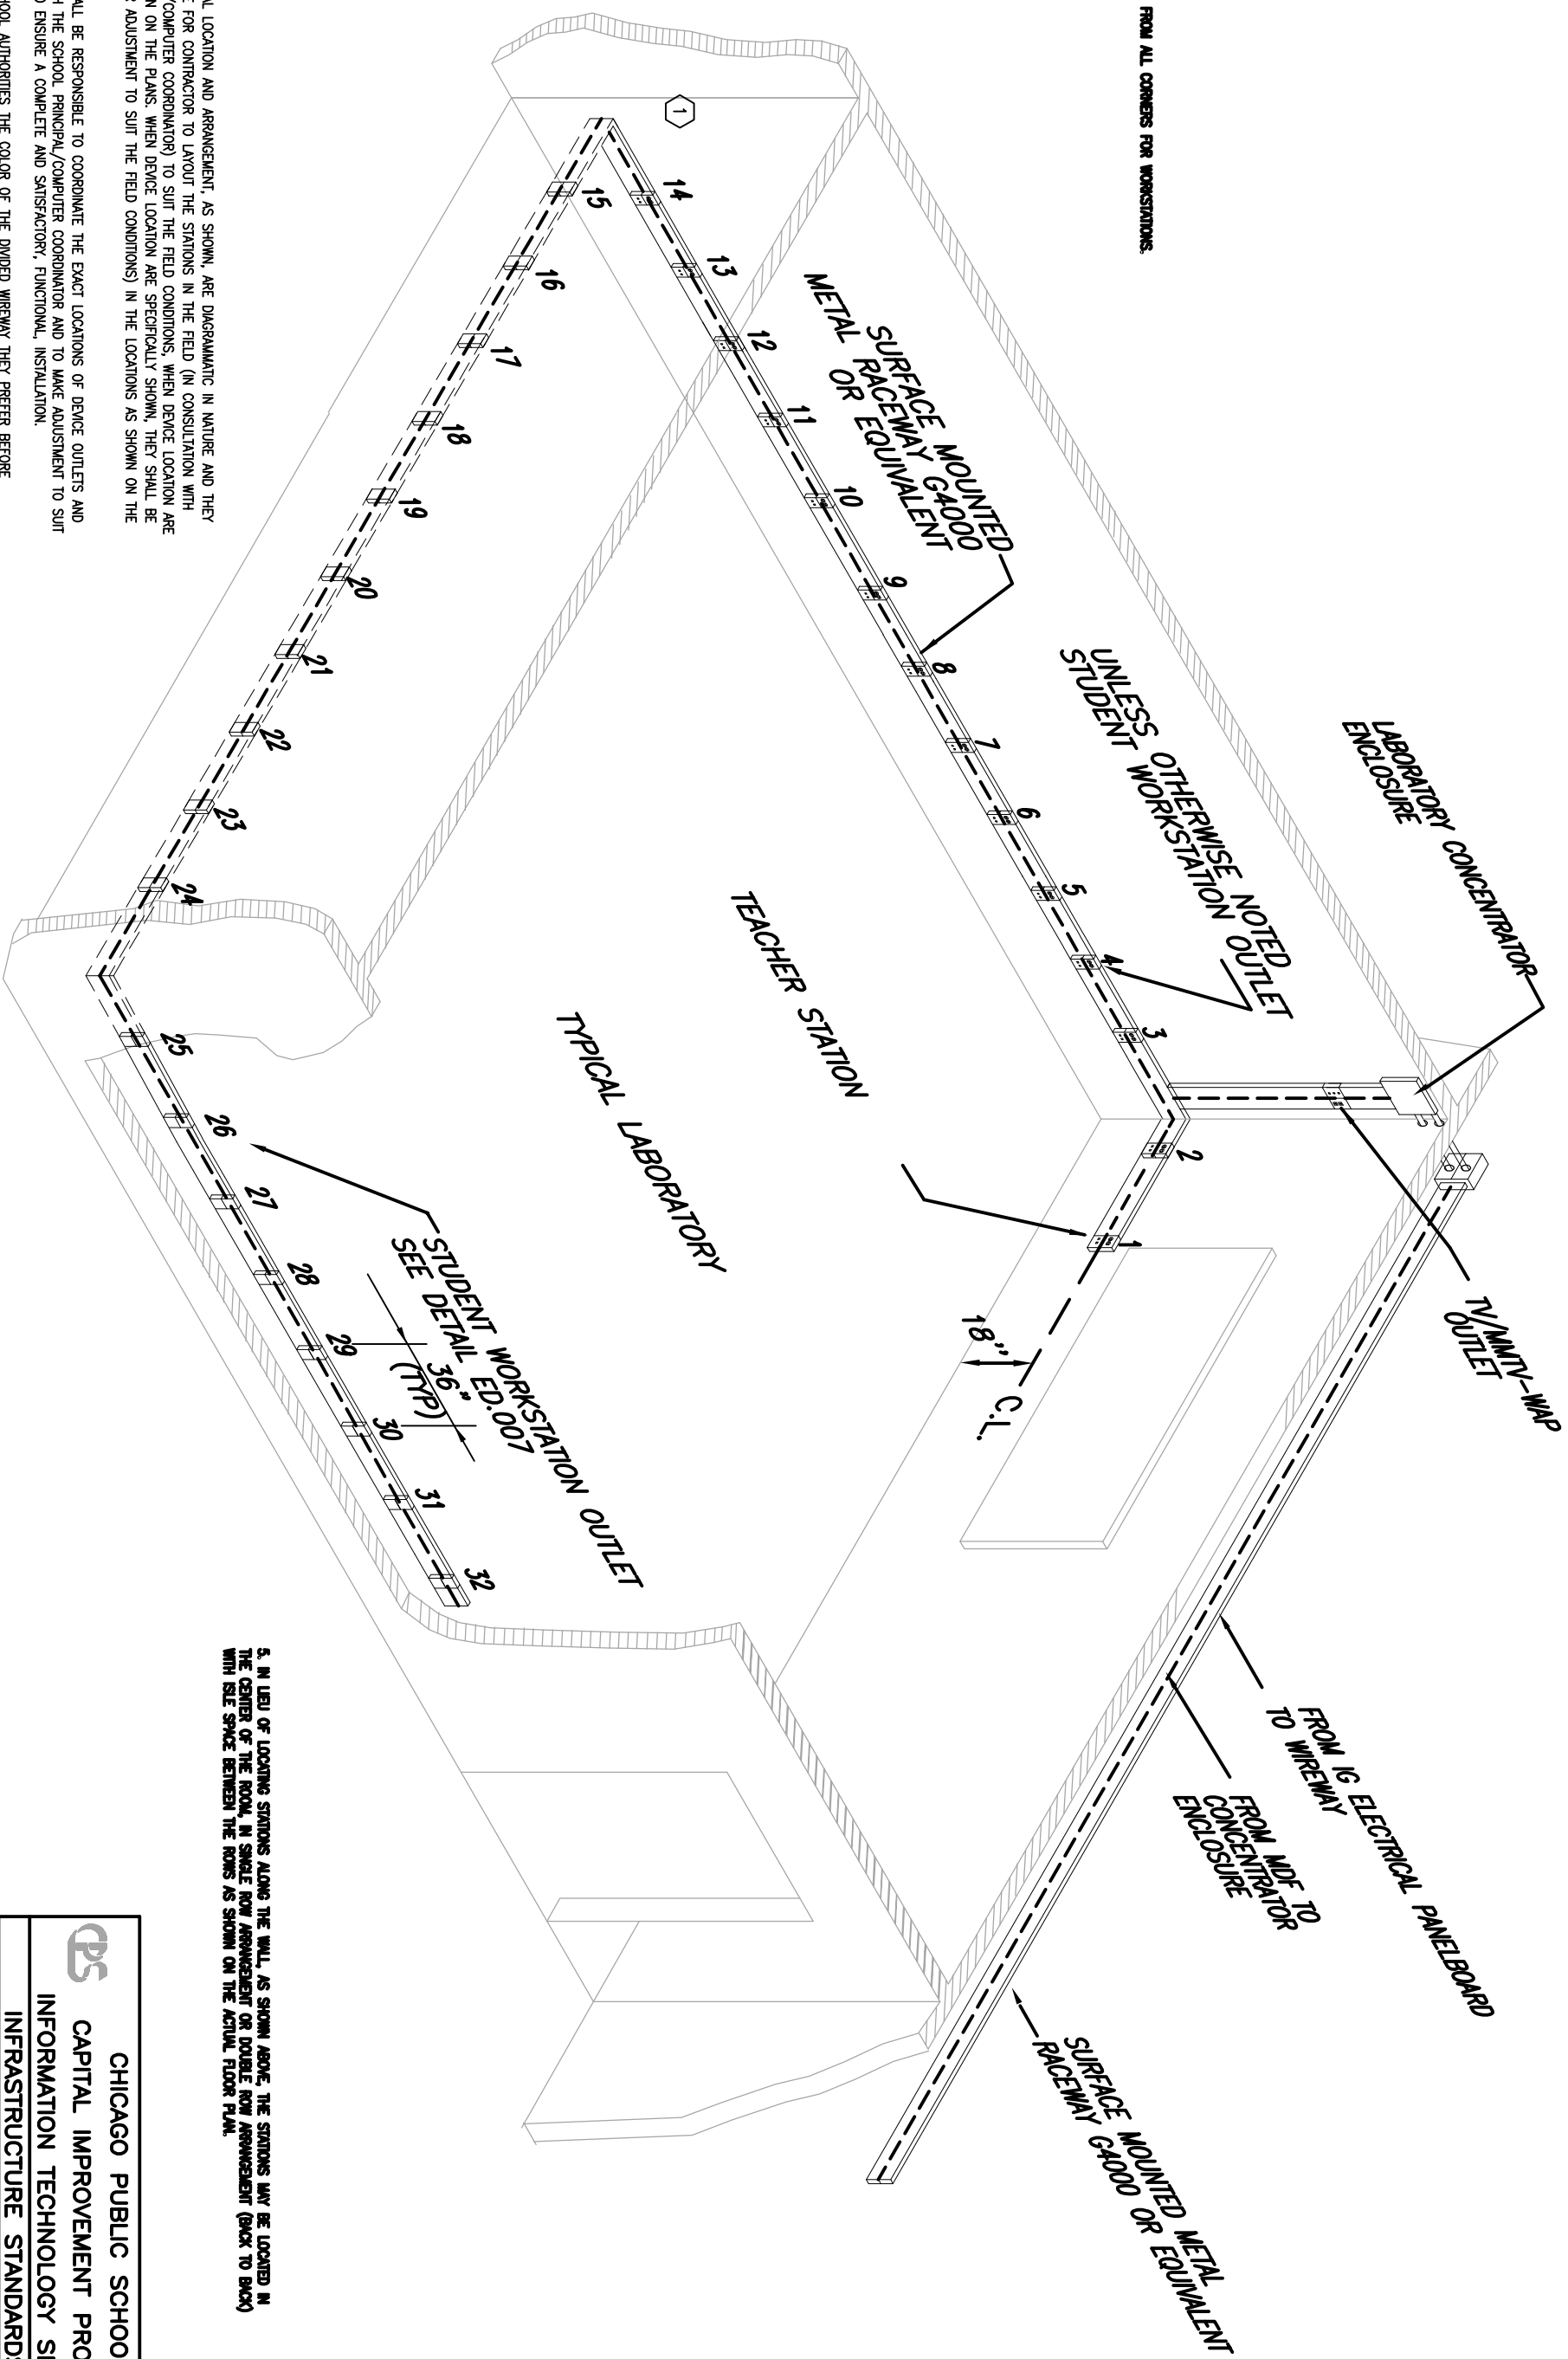

5. IN LIEU OF LOCATING STATIONS ALONG THE WALL, AS SHOWN ABOVE, THE STATIONS MAY BE LOCATED IN THE CENTER OF THE ROOM, IN SINGLE ROW ARRANGEMENT OR DOUBLE ROW ARRANGEMENT (BACK TO BACK) WITH ISLE SPACE BETWEEN THE ROWS AS SHOWN ON THE ACTUAL FLOOR PLAN.

NOTES

1. THE INDICATED TYPICAL LOCATION AND ARRANGEMENT, AS SHOWN, ARE DIAGRAMMATIC IN NATURE AND THEY ARE PROVIDED AS GUIDE FOR CONTRACTOR TO LAYOUT THE STATIONS IN THE FIELD (IN CONSULTATION WITH THE SCHOOL PRINCIPAL/COMPUTER COORDINATOR) TO SUIT THE FIELD CONDITIONS, WHEN DEVICE LOCATION ARE NOT SPECIFICALLY SHOWN ON THE PLANS, WHEN DEVICE LOCATION ARE SPECIFICALLY SHOWN, THEY SHALL BE POSITIONED (WITH MINOR ADJUSTMENT TO SUIT THE FIELD CONDITIONS) IN THE LOCATIONS AS SHOWN ON THE FLOOR PLANS.
2. THE CONTRACTOR SHALL BE RESPONSIBLE TO COORDINATE THE EXACT LOCATIONS OF DEVICE OUTLETS AND WIREMOLD RACEWAY WITH THE SCHOOL PRINCIPAL/COMPUTER COORDINATOR AND TO MAKE ADJUSTMENT TO SUIT EXISTING CONDITIONS, TO ENSURE A COMPLETE AND SATISFACTORY, FUNCTIONAL, INSTALLATION.
3. VERIFY WITH THE SCHOOL AUTHORITY THE COLOR OF THE DIVIDED WIREWAY THEY PREFER BEFORE ORDERING THE MATERIAL FOR THEIR SCHOOL, THE CHOICE OF THE COLOR FOR WIREWAY ARE GRAY OR BROWN.
4. IN SPECIAL CASES THE SPACING BETWEEN THE STATIONS MAY BE REDUCED, THE RANGE OF SPACING WILL VARY BETWEEN 36 INCHES (HIGH SCHOOL) AND 30 INCHES (ELEMENTARY SCHOOL), IN NO CASE THE SPACING BETWEEN STATIONS SHALL BE REDUCED TO LESS THAN 30 INCHES UNLESS AUTHORIZED BY THE ARCHITECT/ENGINEER.

**CS-30 DEVICE LABORATORY WITH EXPOSED CEILING
NOT TO SCALE**

DATE	BY	CHKD	APP'D	SCALE	DATE	SHEET NO.
08/28/08				NONE	08/28/08	ED.314
PROJECT NUMBER			SCALE			SHEET NO.
CS-30			NONE			
<p align="center"> CHICAGO PUBLIC SCHOOLS CAPITAL IMPROVEMENT PROGRAM INFORMATION TECHNOLOGY SERVICES INFRASTRUCTURE STANDARDS COMPUTER LAB WITH EXPOSED CEILING - RENOVATION </p>						